



WIZARDS COVE

CHILDRENS LOUNGE


DESIGNED BY: KIMBERLY YOUNGBERG



CRUISE SHIP

THE PURPOSE OF THIS DESIGN IS TO CREATE AN INTERACTIVE CHILDREN'S LOUNGE ON A LUXURY CRUISE SHIP.

THE WIZARD'S COVE CHILDREN'S LOUNGE IS DESIGNED TO INSPIRE IMAGINATION AND ADVENTURE THROUGH A MAGICAL THEME. FEATURING WHIMSICAL DETAILS, ENCHANTING COLORS, AND INTERACTIVE PLAY AREAS. THE SPACE ENCOURAGES CREATIVITY, EXPLORATION, AND SOCIAL INTERACTION WHILE PROVIDING A SAFE AND ENGAGING ENVIRONMENT FOR YOUNG CRUISE GUESTS TO ENJOY THOUGHOUT THEIR VOYAGE.

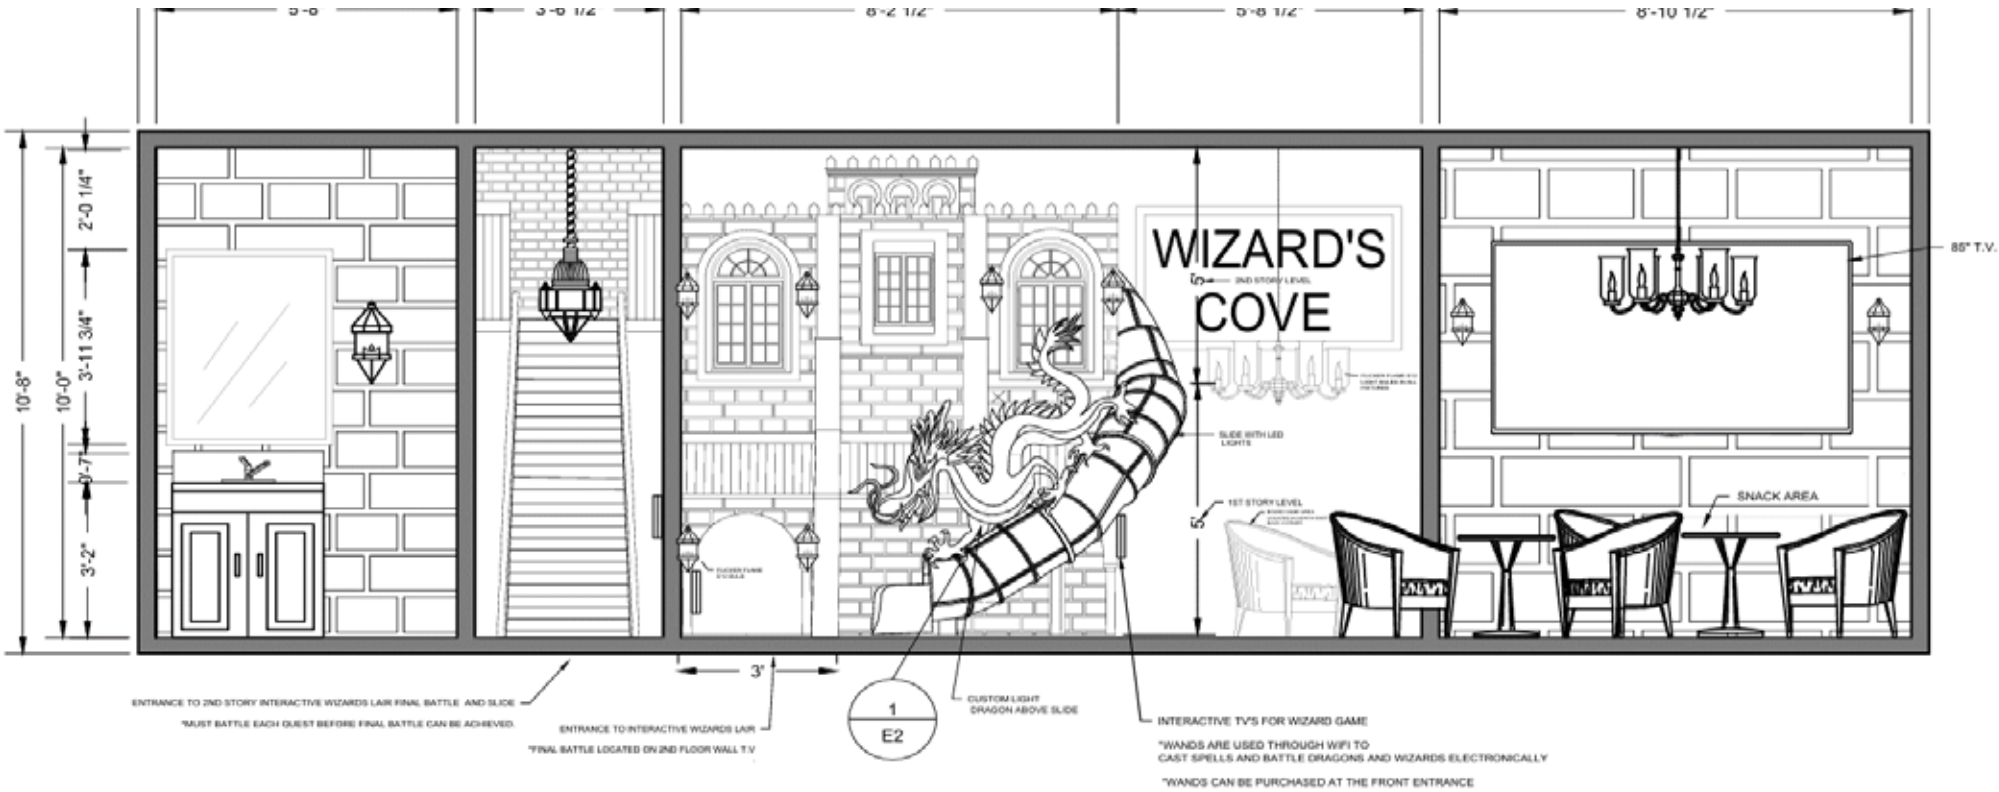

1 ELEVATION A

Scale: 1/4=1'0"



IMAGE FOR CONCEPTUAL PURPOSES

RICH TEXTURES, DRAMATIC LIGHTING,
AND ENCHANTED DETAILS COMBINE TO CREATE AN
IMMERSIVE ATMOSPHERE THAT SPARKS
CURIOSITY AND ADVENTURE.



NEUTRAL PAINTS



WALL COVERING



TEXTILES




TEXTILES




CONCRETE BRICK




WALNUT LVP

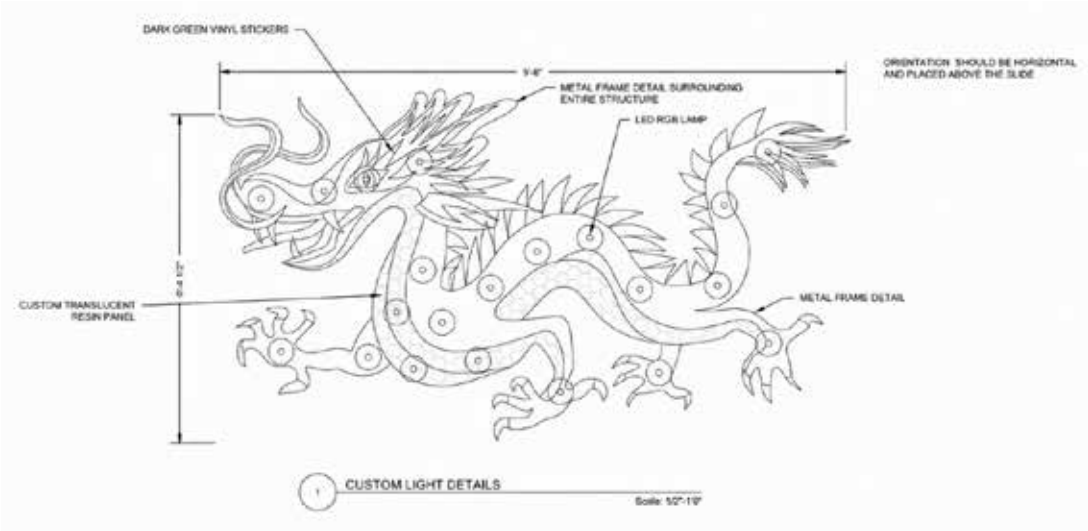

INTEGRATED LIGHTING WITHIN THE DRAGON SLIDE ENHANCES THE MAGICAL
EXPERIENCE AND INSPIRES IMAGINATIVE PLAY.

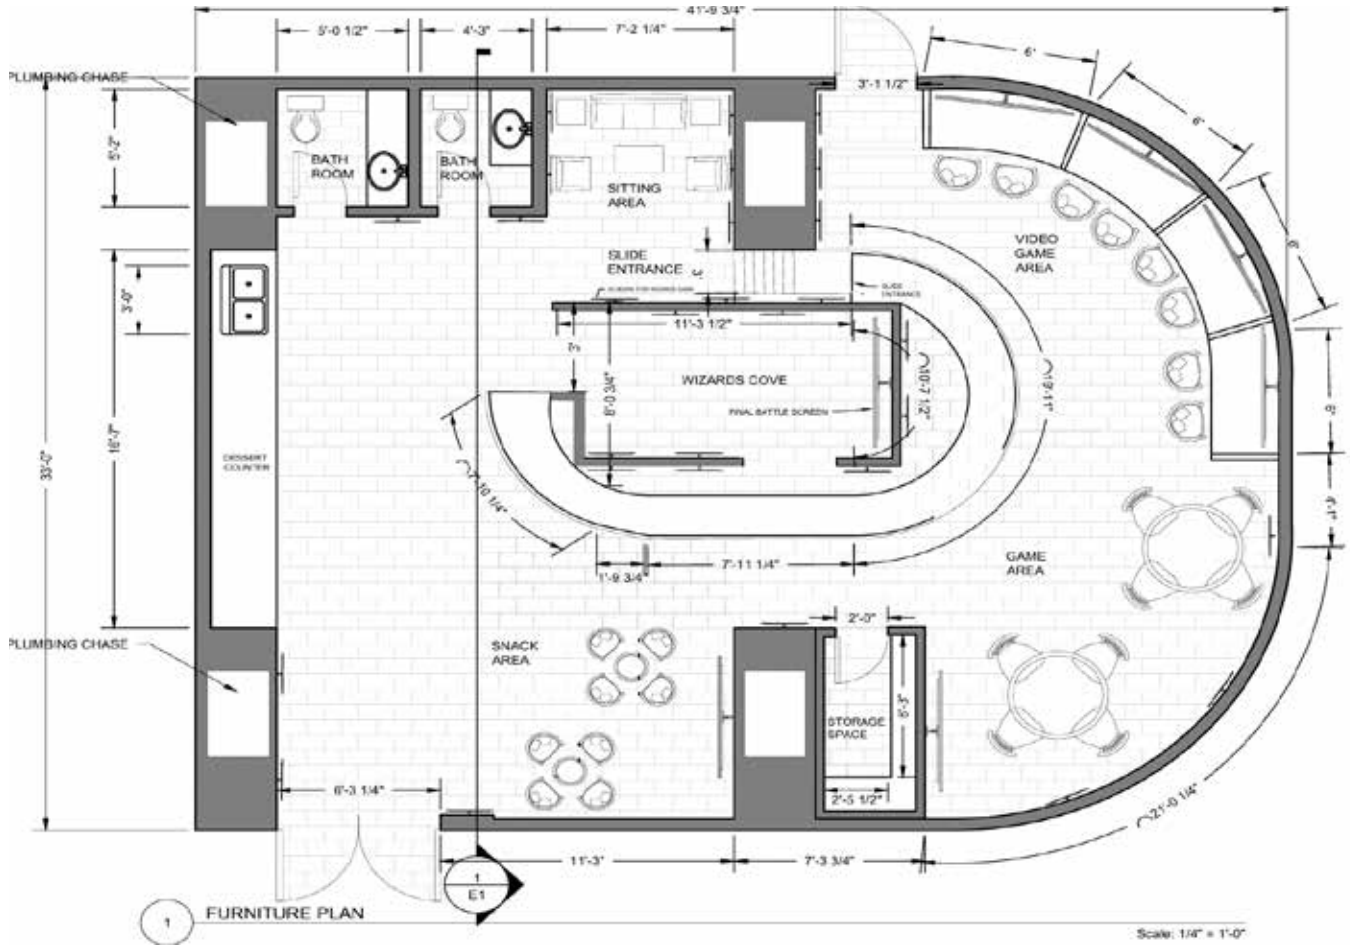


CONCEPT IDEAS

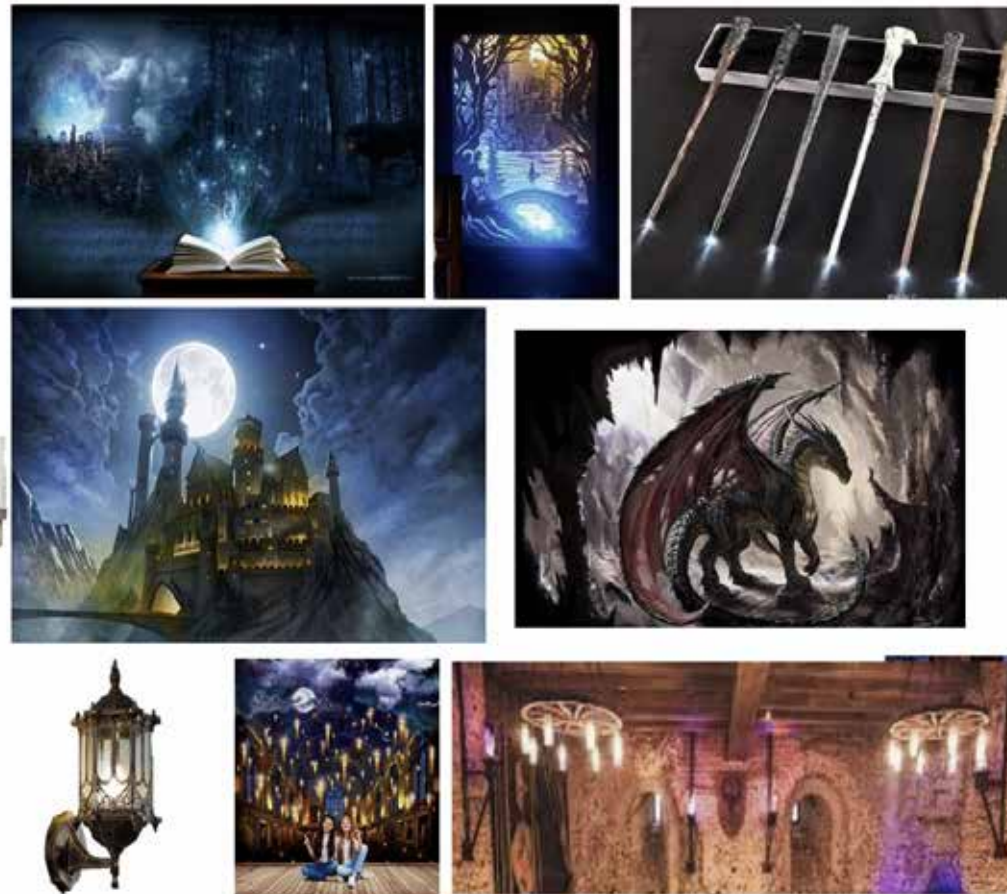

INTERACTIVE DESIGN


USING INTERACTIVE MAGIC WANDS, GUESTS CAN CAST SPELLS ON DIGITAL SCREENS TO COMPLETE MAGICAL QUESTS AND PROGRESS THROUGH AN ENCHANTING JOURNEY OF DISCOVERY AND EXPLORATION.

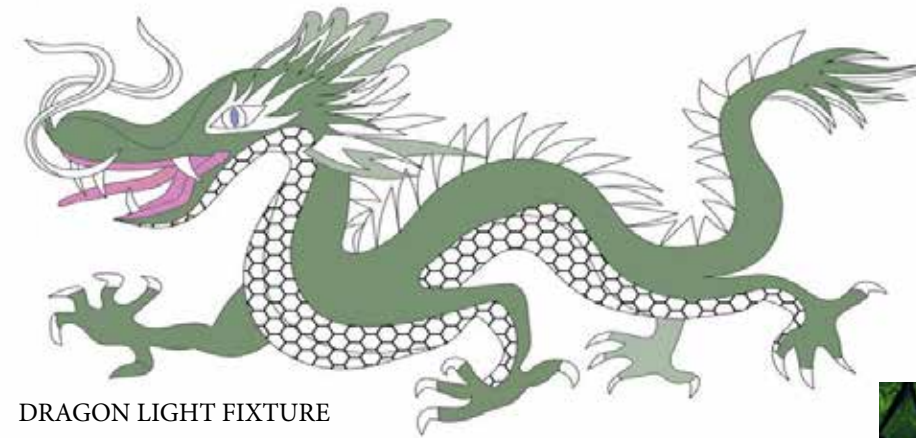

DRAGON LIGHT FIXTURE



TEXTURED METALIC SLIDE

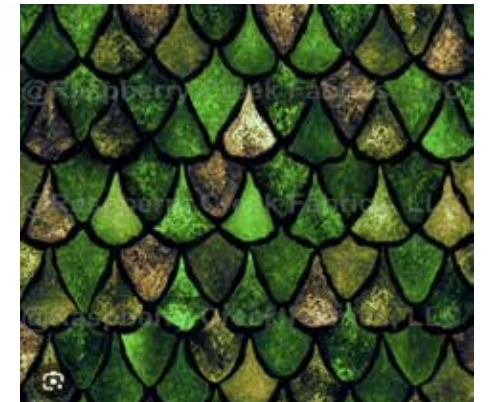

STAINED GLASS DRAGON SCALES



boho baby

CHILDREN'S BOUTIQUE CONCEPT

Boho Baby is a childrens boutique designed to create a warm, welcoming and whimsical shopping experience inspired by bohemian style. Soft neutral tones, natural materials, organic textures, and light wood finishes work together to create a calm and inviting atmosphere for both children and parents.

The design balances functionality and beauty, creating a timeless retail environment that reflects comfort, creativity, and the carefree spirit of childhood.

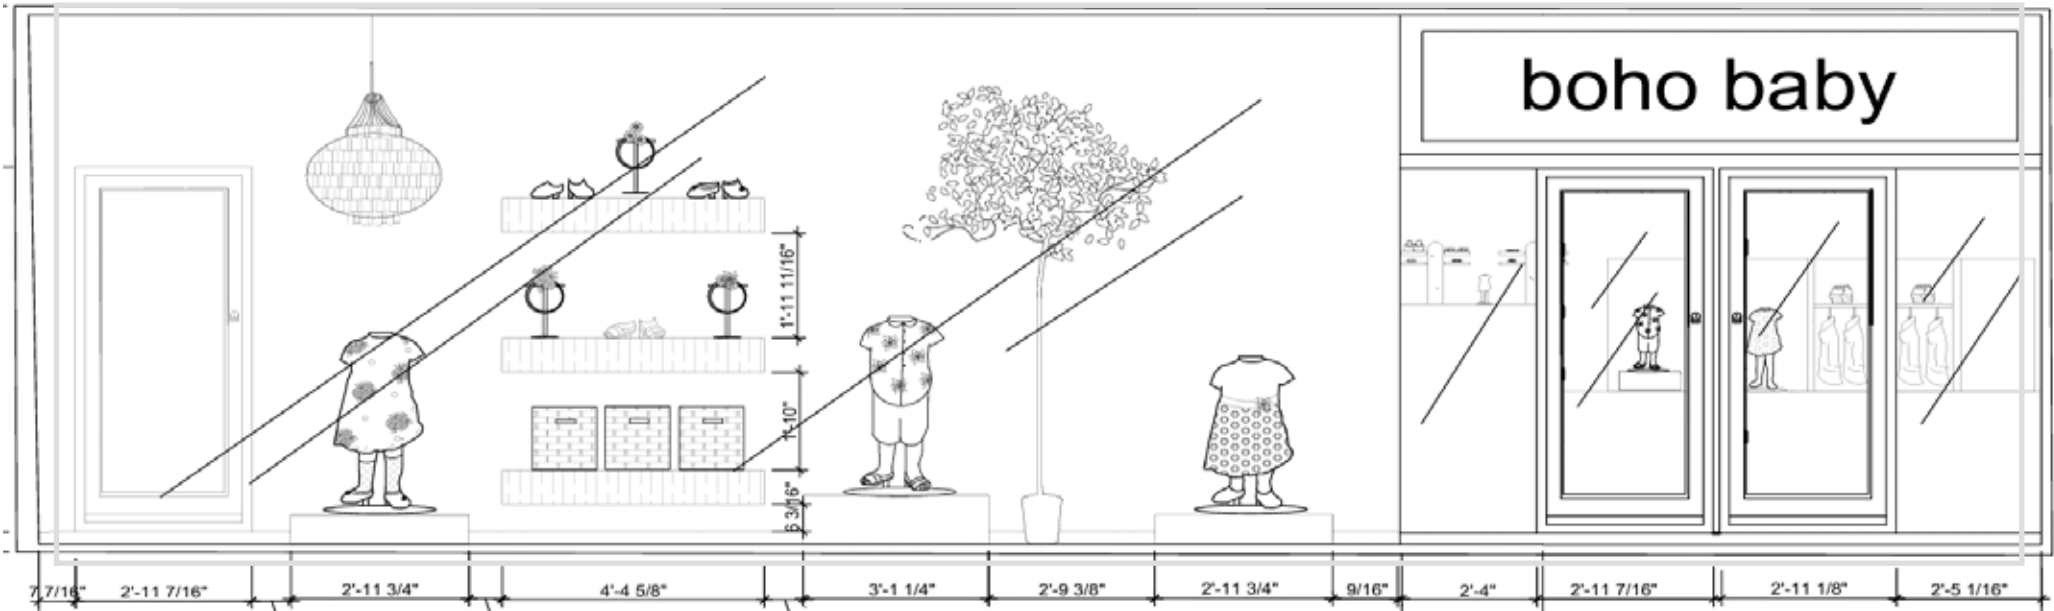


IMAGE FOR CONCEPTUAL PURPOSES





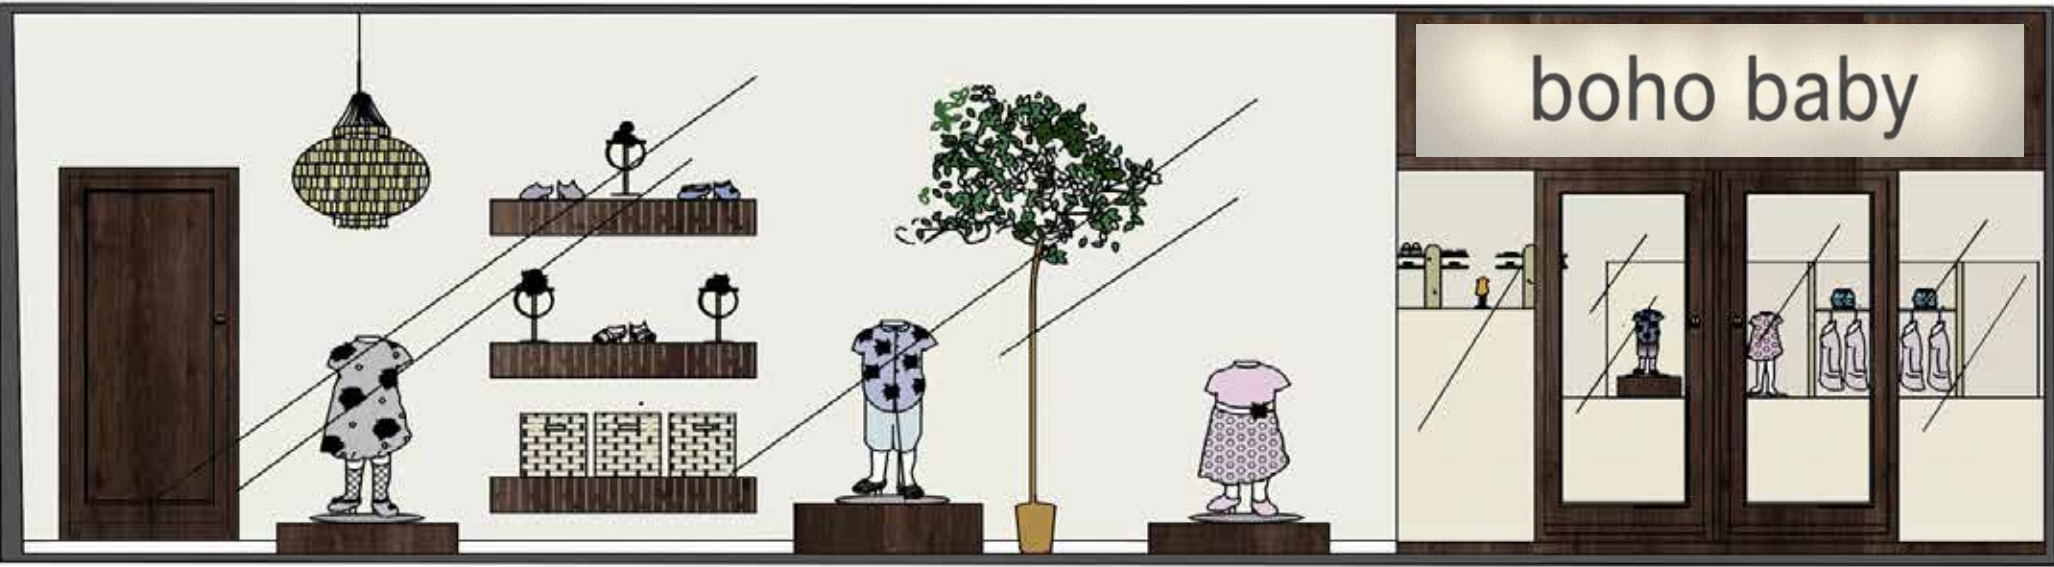


IMAGE FOR CONCEPTUAL PURPOSES

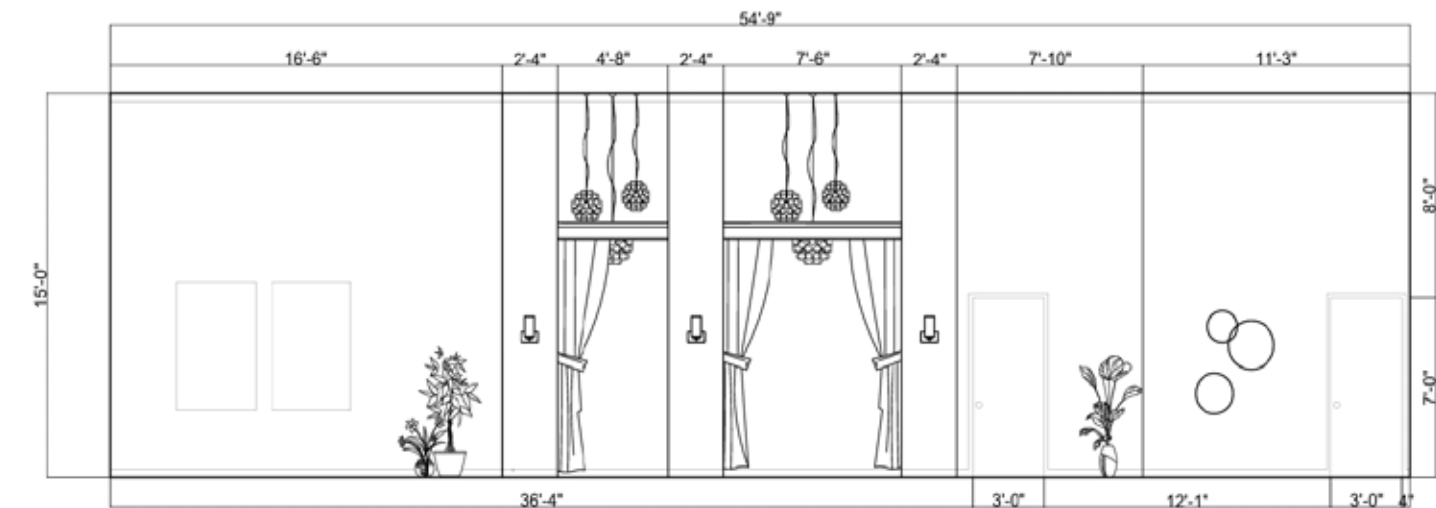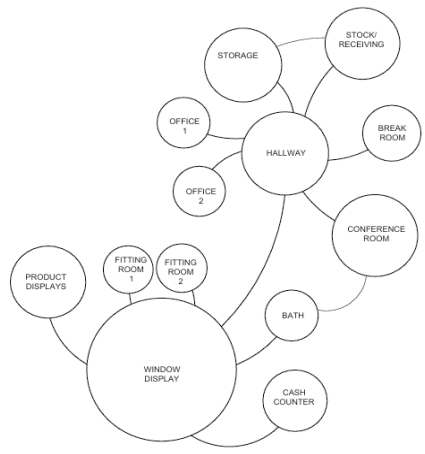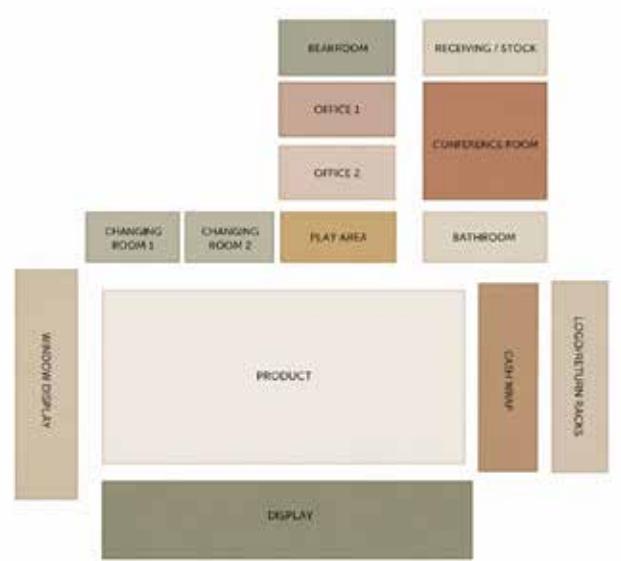

Thoughtfully curated displays, playful decorative elements, and nature-inspired accents encourage exploration while showcasing children's clothing and accessories in an elegant yet approachable way.

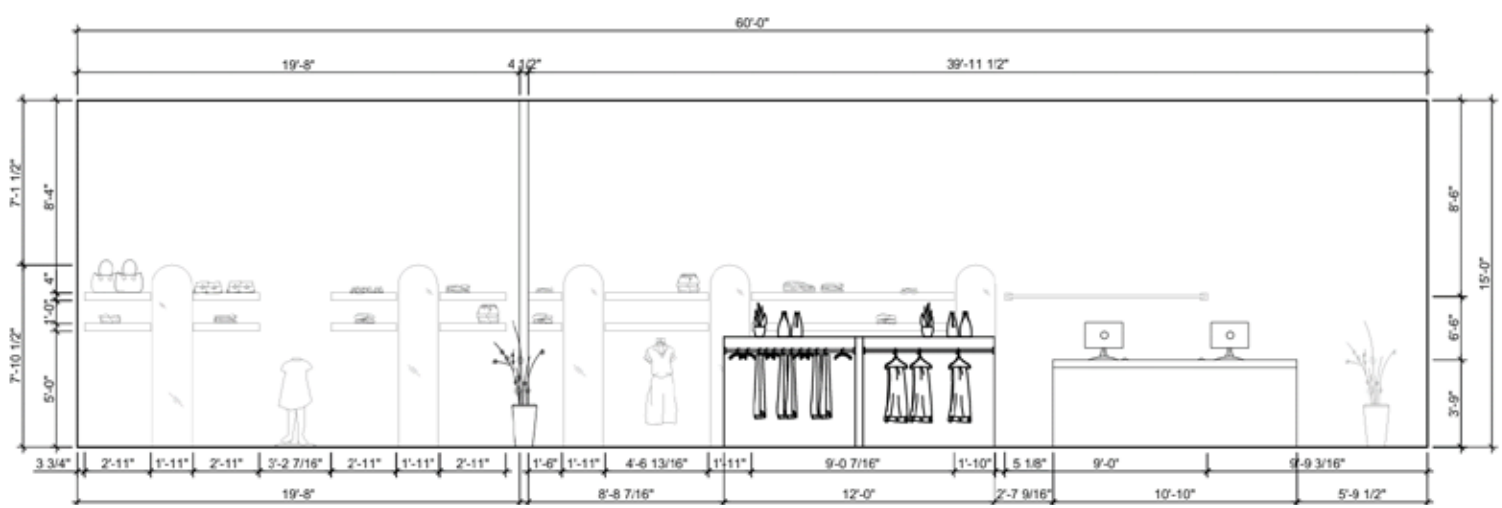

Adjacency Matrix

	LEGEND
REQUIRED ADJACENCY	●
DESIRED ADJACENCY	○
UNDESIRABLE ADJACENCY	⊗

BATHROOM	
FITTING ROOM 1	●
FITTING ROOM 2	●
CONFERENCE ROOM	○
CASHWRAP COUNTER	○
OFFICE 1	●
OFFICE 2	●
BREAK ROOM	○
STORAGE ROOM	●
STOCK ROOM	●





Preliminary FURNITURE PLAN

FIRST FLOOR

Design Statement

THE INTENT OF THIS DESIGN IS TO
CREATE A MORE OPEN APPROACH TO
THE LIVING SPACE, INTEGRATE A
SMALL OFFICE INTO THE PLAN,
BRING IN ADDITIONAL LIGHT AND
UTILIZE ORGANIC, TIMELESS
FURNISHINGS AND ACCESSORIES TO
CREATE A HOME THAT IS FUNCTIONAL
AND WELCOMING.



Preliminary FURNITURE PLAN

BASEMENT

RIGBY RESIDENCE REMODEL



Kimberly Ann
DESIGNSTUDIO

PRECEDENT STUDY



OPEN CONCEPT:

A HOME WITH AN OPEN CONCEPT ALLOWS FOR LARGE GATHERINGS. THIS SPACE IS USED OFTEN AND GIVES THE HOMEOWNER MORE FLEXABILITY FOR EVENTS. OPEN CONCEPTS INCREASE RESALE VALUE AND ALLOW FOR A BETTER FLOW OF TRAFFIC WITHIN ITS SPACE.



FUNCTIONAL SPACE:

SPACE PLANNING IS KEY FOR EVERY HOME DESIGN. THE HOME MUST BE FUNCTIONAL. IT HELPS ACHIEVE A GOOD USE OF SPACE. I WOULD LIKE TO IMPLEMENT THIS INTO MY DESIGN BY USING SPACE WISELY.



TIMELESS FURNISHINGS:

THE FURNISHINGS OF A HOME IMPACT THE VALUE AS WELL AS THE APPEARANCE. I WOULD LIKE TO FIND MATERIALS THAT WILL KEEP ITS APPEARANCE CLEAN AND BEAUTIFUL AND MINIMIZE UPDATING TOO OFTEN.



SW 7007
Ceiling Bright
White

SW 7666
Fleur de Sel



DINING ROOM



TIMELESS FURNISHINGS



SW 7007
Ceiling Bright
White

SW 7666
Fleur de Sel



FUNCTIONAL SPACE

LIVING ROOM





ORGANIC FEATURES:

THE MATERIALS USED IN HOME DESIGN IMPACT THE FEEL OF A STRUCTURE. THE FEELING I WOULD LIKE TO PORTRAY IS RELAXING AND NATURAL. USING NATURAL MATERIALS WILL BRING A SERENE CALMNESS TO THE PROPERTY.



LARGE WINDOWS:

LARGE WINDOWS ARE LIKE THE EYES OF THE HOME. IT INVITES SUNLIGHT THAT BRINGS WARMTH. A HOME SHOULD FEEL INVITING AND LARGE WINDOWS WELCOMES THE VIEWS FROM THE OUTSIDE IN.



1 ISOMETRIC VIEW 2


SW 7666
Fleur de Sel

SW 7007
Ceiling Bright White



ORGANIC FEATURES

FAMILY ROOM

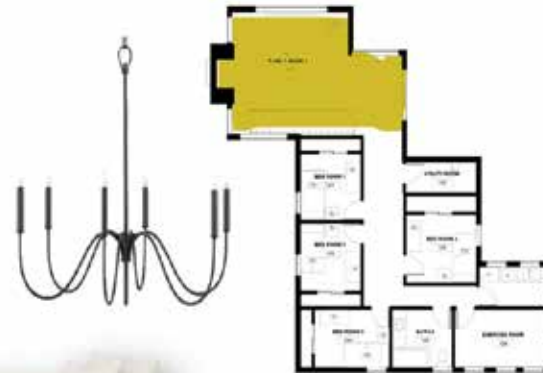

SW 7007
Ceiling Bright White

SW 7666
Fleur de Sel



LARGE WINDOWS



MASTER BEDROOM





Story Board

SKETCHES





UNIVERSAL HOUSE

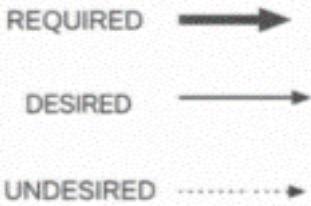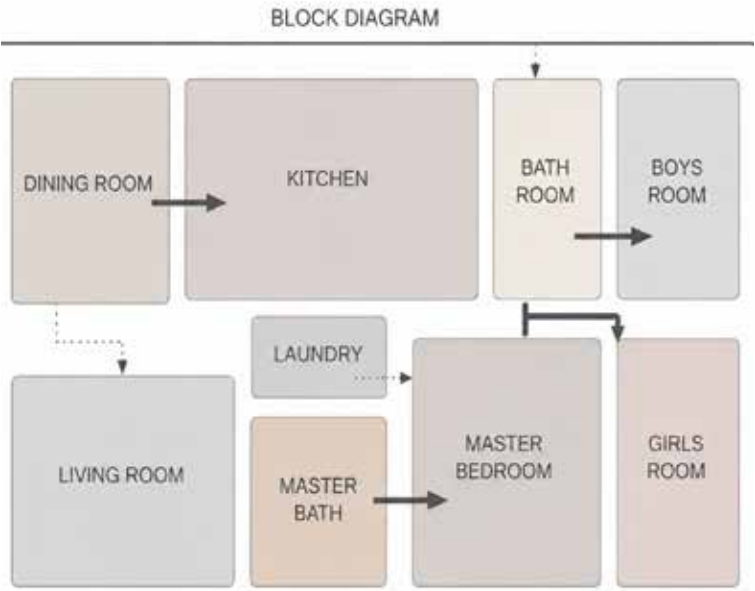



THIS MASTER BEDROOM IS DESIGNED AS A WARM AND RELAXING RETREAT THAT COMBINES TIMELESS ELEGANCE WITH NATURAL TEXTURES.

SOFT NEUTRAL COLORS, RICH WOOD TONES, AND CLASSIC FURNISHINGS CREATE A COMFORTABLE AND INVITING ATMOSPHERE.

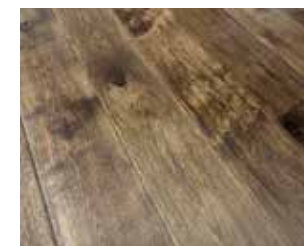


IMAGE FOR CONCEPTUAL PURPOSES



THE GOAL OF THIS LIVING ROOM DESIGN IS TO CREATE A COMFORTABLE AND WELCOMING SPACE WHERE FAMILY AND FRIENDS CAN GATHER AND RELAX.

SOFT NEUTRAL COLORS, WARM WOOD FINISHES, AND TOUCHES OF GREENERY BRING A SENSE OF BALANCE AND WARMTH TO THE ROOM.

THE COMBINATION OF COZY SEATING, SIMPLE DÉCOR, AND NATURAL TEXTURES CREATES AN ATMOSPHERE THAT FEELS BOTH STYLISH AND FUNCTIONAL.



IMAGE FOR CONCEPTUAL PURPOSES





THIS MASTER BATHROOM IS DESIGNED AS A CALM, SPA-INSPIRED RETREAT FEATURING SOFT NEUTRAL TONES, NATURAL TEXTURES, AND TIMELESS FINISHES.

THE COMBINATION OF CLEAN LINES AND ORGANIC ACCENTS CREATES A RELAXING ATMOSPHER.



IMAGE FOR CONCEPTUAL PURPOSES

LIGHTING

THIS PROJECT DEMONSTRATES THE INTEGRATION OF LAYERED LIGHTING PRINCIPLES TO SUPPORT FUNCTION, MOOD, AND VISUAL INTEREST. THROUGH THE STRATEGIC USE OF AMBIENT, TASK, DECORATIVE, FOCAL, AND DAY-LIGHT SOURCES, THE DESIGN CREATES A COHESIVE LIGHT-ING EXPERIENCE THAT ENHANCES BOTH THE USABILITY AND CHARACTER OF THE SPACE.


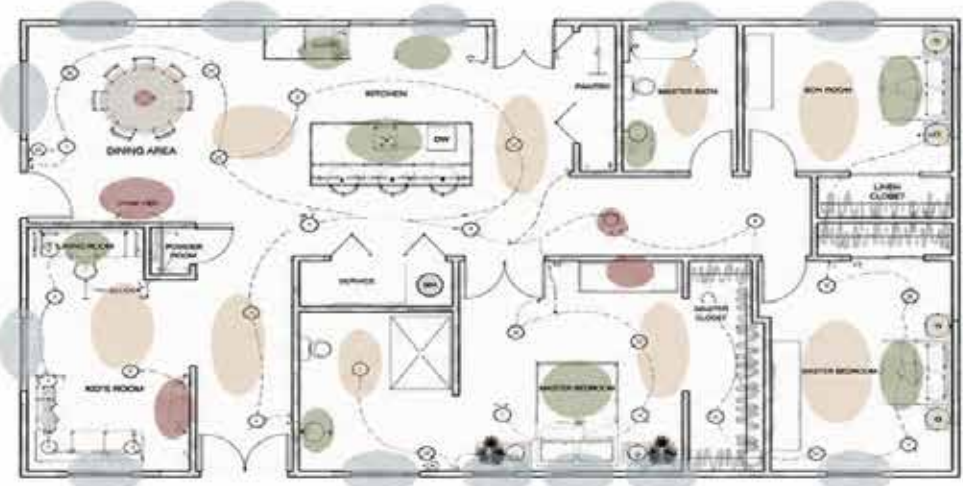


IMAGE FOR CONCEPTUAL PURPOSES

LIGHTING LEGEND		
SYMBOL	DESCRIPTION	QTY
⊗	CEILING MOUNT	24
⊙	PENDANT	18
○	S CONCE	22
×	WALL SCÖNCE	8
○	TABLE LAMP	2
○	FLOOR LAMP	2

SWITCHING LEGEND	
SYMBOL	DESCRIPTION
S	SINGLE POLE SWITCH
3	THREE-WAY SWITCH
⌚	DIMMER SWITCH

LEGEND	
FOCAL	
TASK	
DAYLIGHT	
DECORATIVE	
AMBIENT	

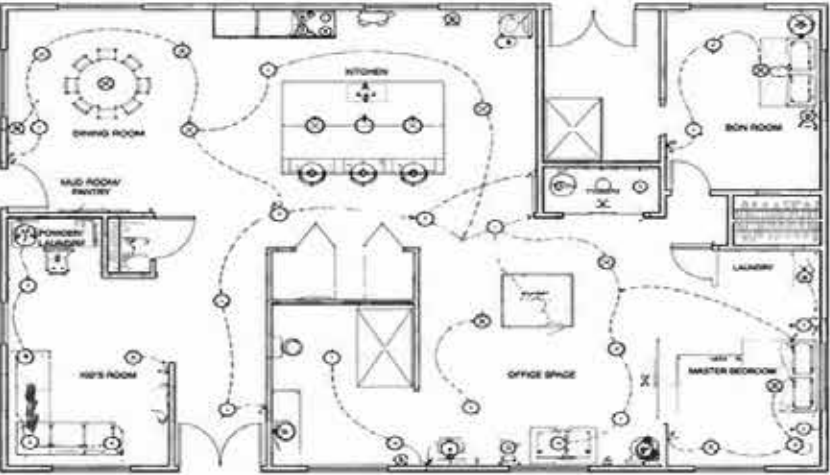

1 LIGHTING LAYOUT PLAN
SCALE: 1/4" = 1'-0"



LIGHTING LAYOUT




DRAWING TECHNIQUES

This project explored the value of hand drafting as a fundamental skill in interior design. Through furniture sketching, isometric rendering, and the study of Florence Knoll's design principles, I developed a deeper understanding of spatial relationships, proportion, and visual communication. Hand drafting encourages critical thinking and strengthens a designer's ability to analyze ideas, solve problems, and communicate concepts clearly before moving into digital design tools. This project reinforced the importance of traditional drawing techniques as the foundation of thoughtful and effective design.



Isometric Rendered furniture

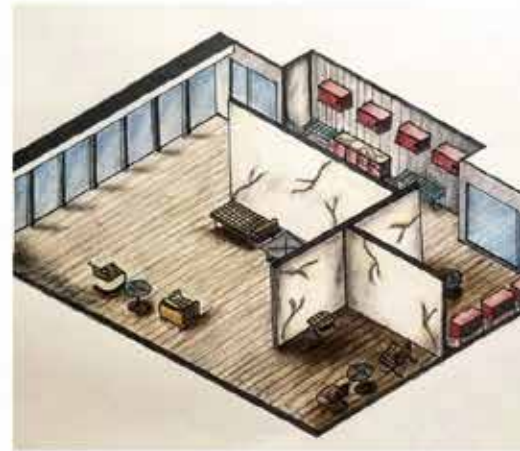

Isometric Rendering

Knoll

"Good design is the sum of a designer's experience. It results from the ability to analyze and solve problems by organized thinking and imagination." ~Florence Knoll




IMAGE FOR CONCEPTUAL PURPOSES



Inspired by modern design, this project explores the concept of defining space through perspective drawing, furniture studies, and material exploration. Influenced by the work of Mies van der Rohe and Florence Knoll, it highlights the relationship between architecture, furnishings, and the human experience.



One-point perspective

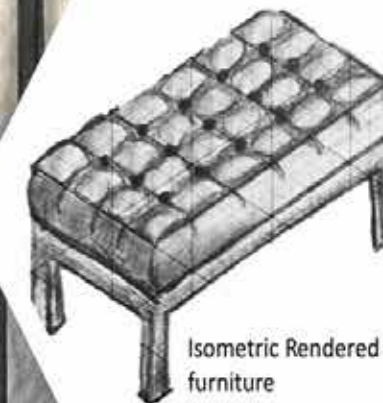

Isometric Rendered furniture



Walnut Wood



Camel leather



White granite



Two-point perspective

"Good design is good business." ~ Florence Knoll

IMAGE FOR CONCEPTUAL PURPOSES



PRELIMINARY CONCEPT
COLLAGE



BOUTIQUE HOTEL

FOR THIS PROJECT, I WANTED TO CREATE A SPACE THAT FEELS WARM, WELCOMING, AND CONNECTED TO NATURE.

I WAS INSPIRED BY MODERN ORGANIC DESIGN AND SELECTED IMAGES THAT SHOWCASE NATURAL MATERIALS, EARTHY COLORS, SOFT TEXTURES, AND UNIQUE ARCHITECTURAL DETAILS.

THE LARGE WINDOWS, WOOD ACCENTS, AND STATEMENT LIGHTING HELP CREATE A BALANCE BETWEEN COMFORT AND SOPHISTICATION.

THIS COLLAGE HELPED GUIDE MY VISION FOR A SPACE THAT FEELS RELAXING, TIMELESS, AND INVITING WHILE STILL MAINTAINING A SENSE OF LUXURY.





LOBBY

The purpose of this design is to create a boutique hotel concept inspired by the harmony between nature and refined luxury. The design blends organic forms, natural materials and soft neutral tones to create a serene guest experience. Designed as a retreat from everyday life, Solstice & Stone offers guests a calming environment that fosters relaxation, comfort, and a meaningful connection to the natural world.



DINING ROOM

A grand central tree serves as the focal point of this space, symbolizing growth, connection, and tranquility, while stone textures, warm wood finishes, and layered lighting add depth and sophistication. The curved architectural features, elegant furnishings, and nature-inspired palette work together to create an atmosphere that feels both timeless and welcoming.

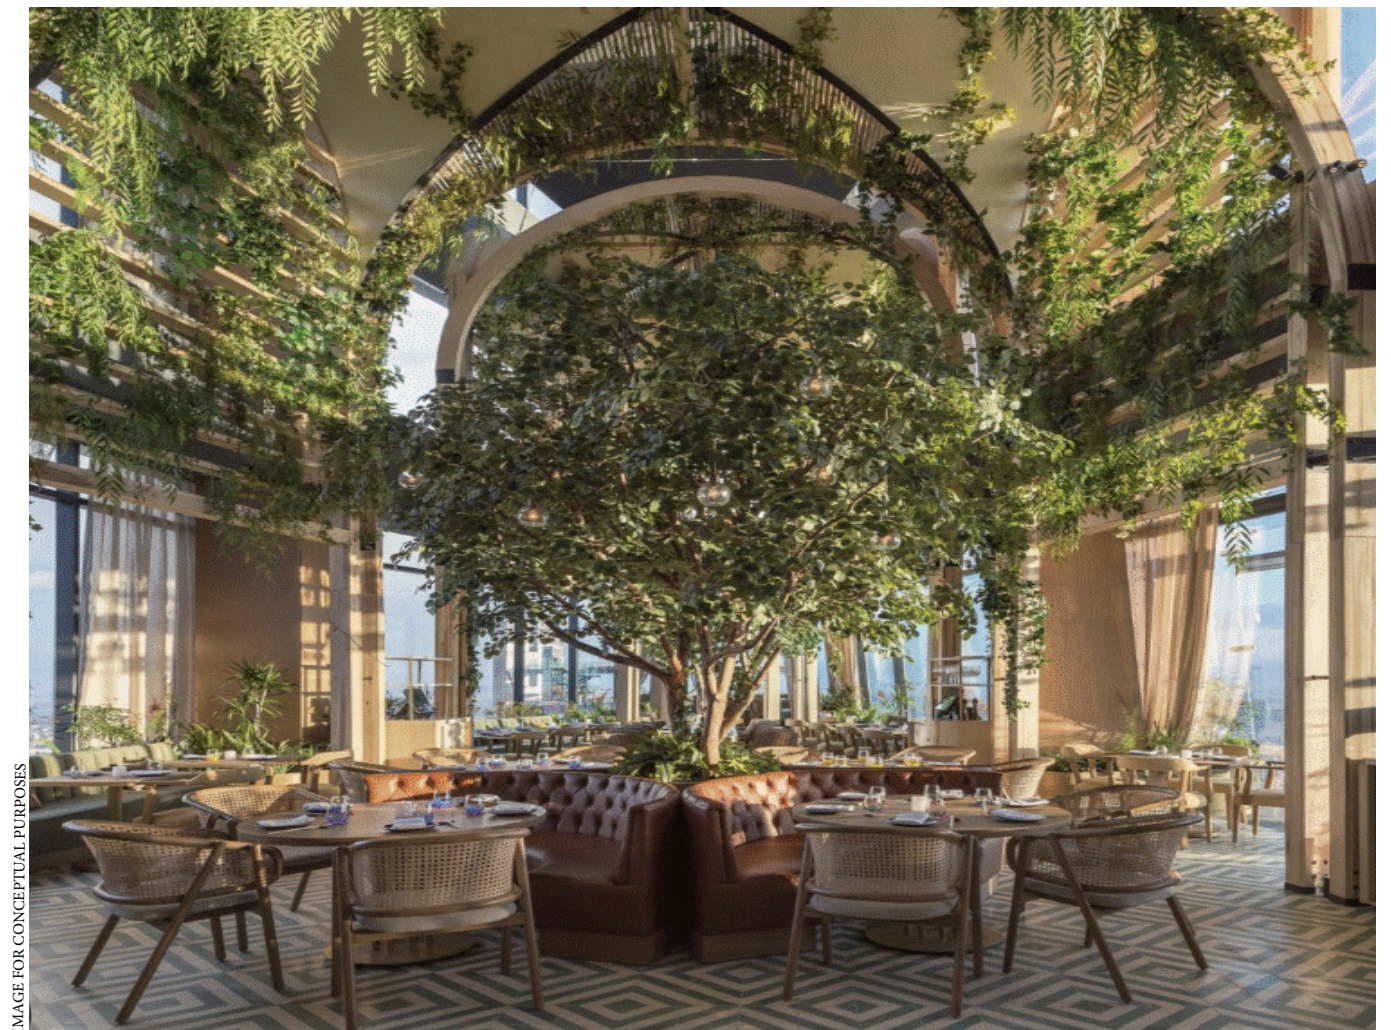
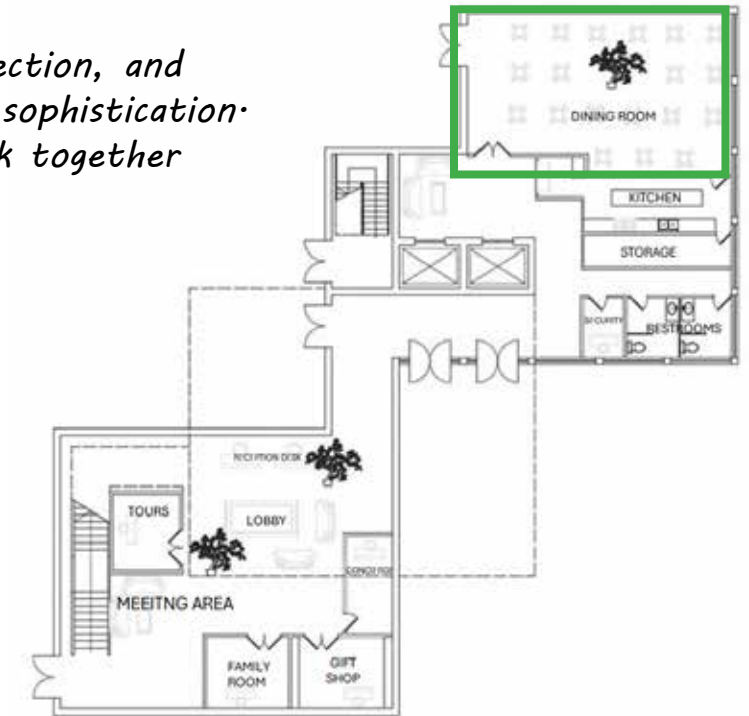


IMAGE FOR CONCEPTUAL PURPOSES